

4

3

2

1

D

D

C


C

B


B

A

A

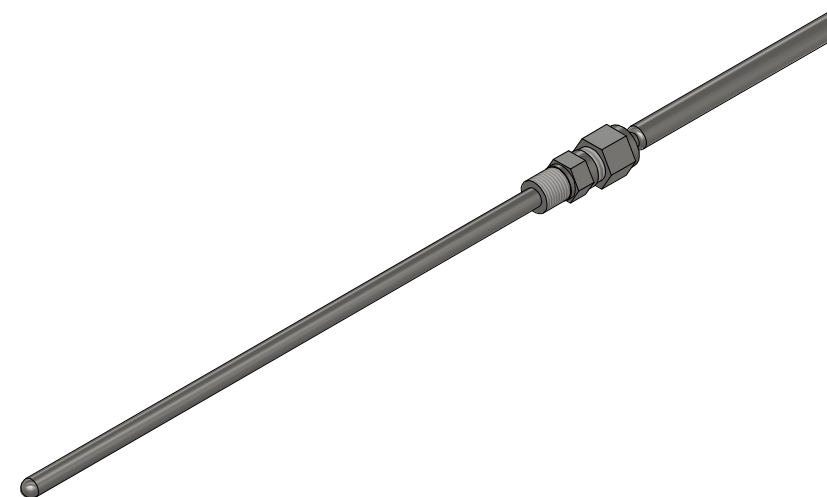

ISOMETRIC VIEW
SCALE 1/2

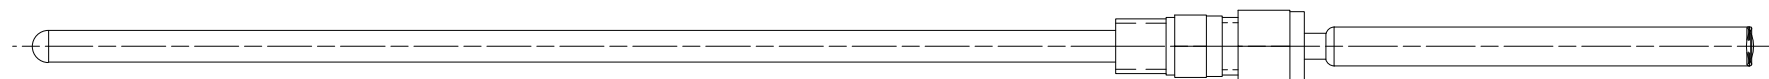

E250-8210
SCALE 3/4

DESCRIPTION:

SENSOR, RTD TEMPERATURE
PT100, 4.000 LONG X 0.188 DIA,
SINGLE, 2 WIRE, SS SHEATH,
W/ 1/8 NPT 316 SS COMPRESSION
FITTING & 34.000 IN STRANDED TEFLON CABLE, SPLIT LEAD
W/ SS FLEX. ARMOR.

REV	DESCRIPTION	DATE	APPROVED
-	PRODUCTION RELEASE (EXISTING PART)	10/15/2025	JEM

EST. WEIGHT: 0.2 lbs [0.09 kgs]

THIS DRAWING AND THE INFORMATION CONTAINED
HEREIN ARE CONFIDENTIAL AND THE EXCLUSIVE
PROPERTY OF GFG PEABODY.
REPRODUCTION/COPYING OR DISCLOSURE OF THIS
DRAWING TO OTHERS WITHOUT GFG PEABODY'S
WRITTEN PERMISSION IS PROHIBITED. THIS
DRAWING, AND ANY COPIES THEREOF, SHALL
IMMEDIATELY BE RETURNED TO GFG PEABODY UPON
REQUEST BY GFG PEABODY. IN FURNISHING THIS
DRAWING, GFG PEABODY GRANTS NO RIGHTS OR
LICENSES NOR MAKES ANY REPRESENTATIONS OR
WARRANTIES REGARDING THIS DRAWING OR THE
ACCOMPANYING INFORMATION. THE CONTENTS OF
THESE DRAWINGS MAY BE PROTECTED BY UNITED
STATES AND/OR FOREIGN COPYRIGHTS OR
PATENTS.

STANDARD TOLERANCES
UNLESS OTHERWISE SPECIFIED
1 PL ± .10"
2 PL ± .02"
3 PL ± .004" ± .10mm
ANGLE ± 1/2°

DRAWN	10/15/2025
JEM	
CHECKED	
APPROVED	
AS BUILT	
PROJECT NUMBER / WORK ORDER	N/A
REF DWG	E250-8211
3RD ANGLE PROJ	

		N53 W24900 S. Corporate Circle Sussex, WI 53089 262.372.4515	
TITLE			
SENSOR, RTD TEMPERATURE			
SIZE	DIMENSIONS INCH [MM]	DWG NO	REV
B		E250-8210	B
SCALE	3/4	DO NOT SCALE DRAWING	SHEET 1 OF 1